


# BOULEVARD SOUTH BUSINESS ACCESS DRAWING

## (AT SOUTH WEST QUADRANT OF MARTIN ROAD AND SOUTH PARKWAY)

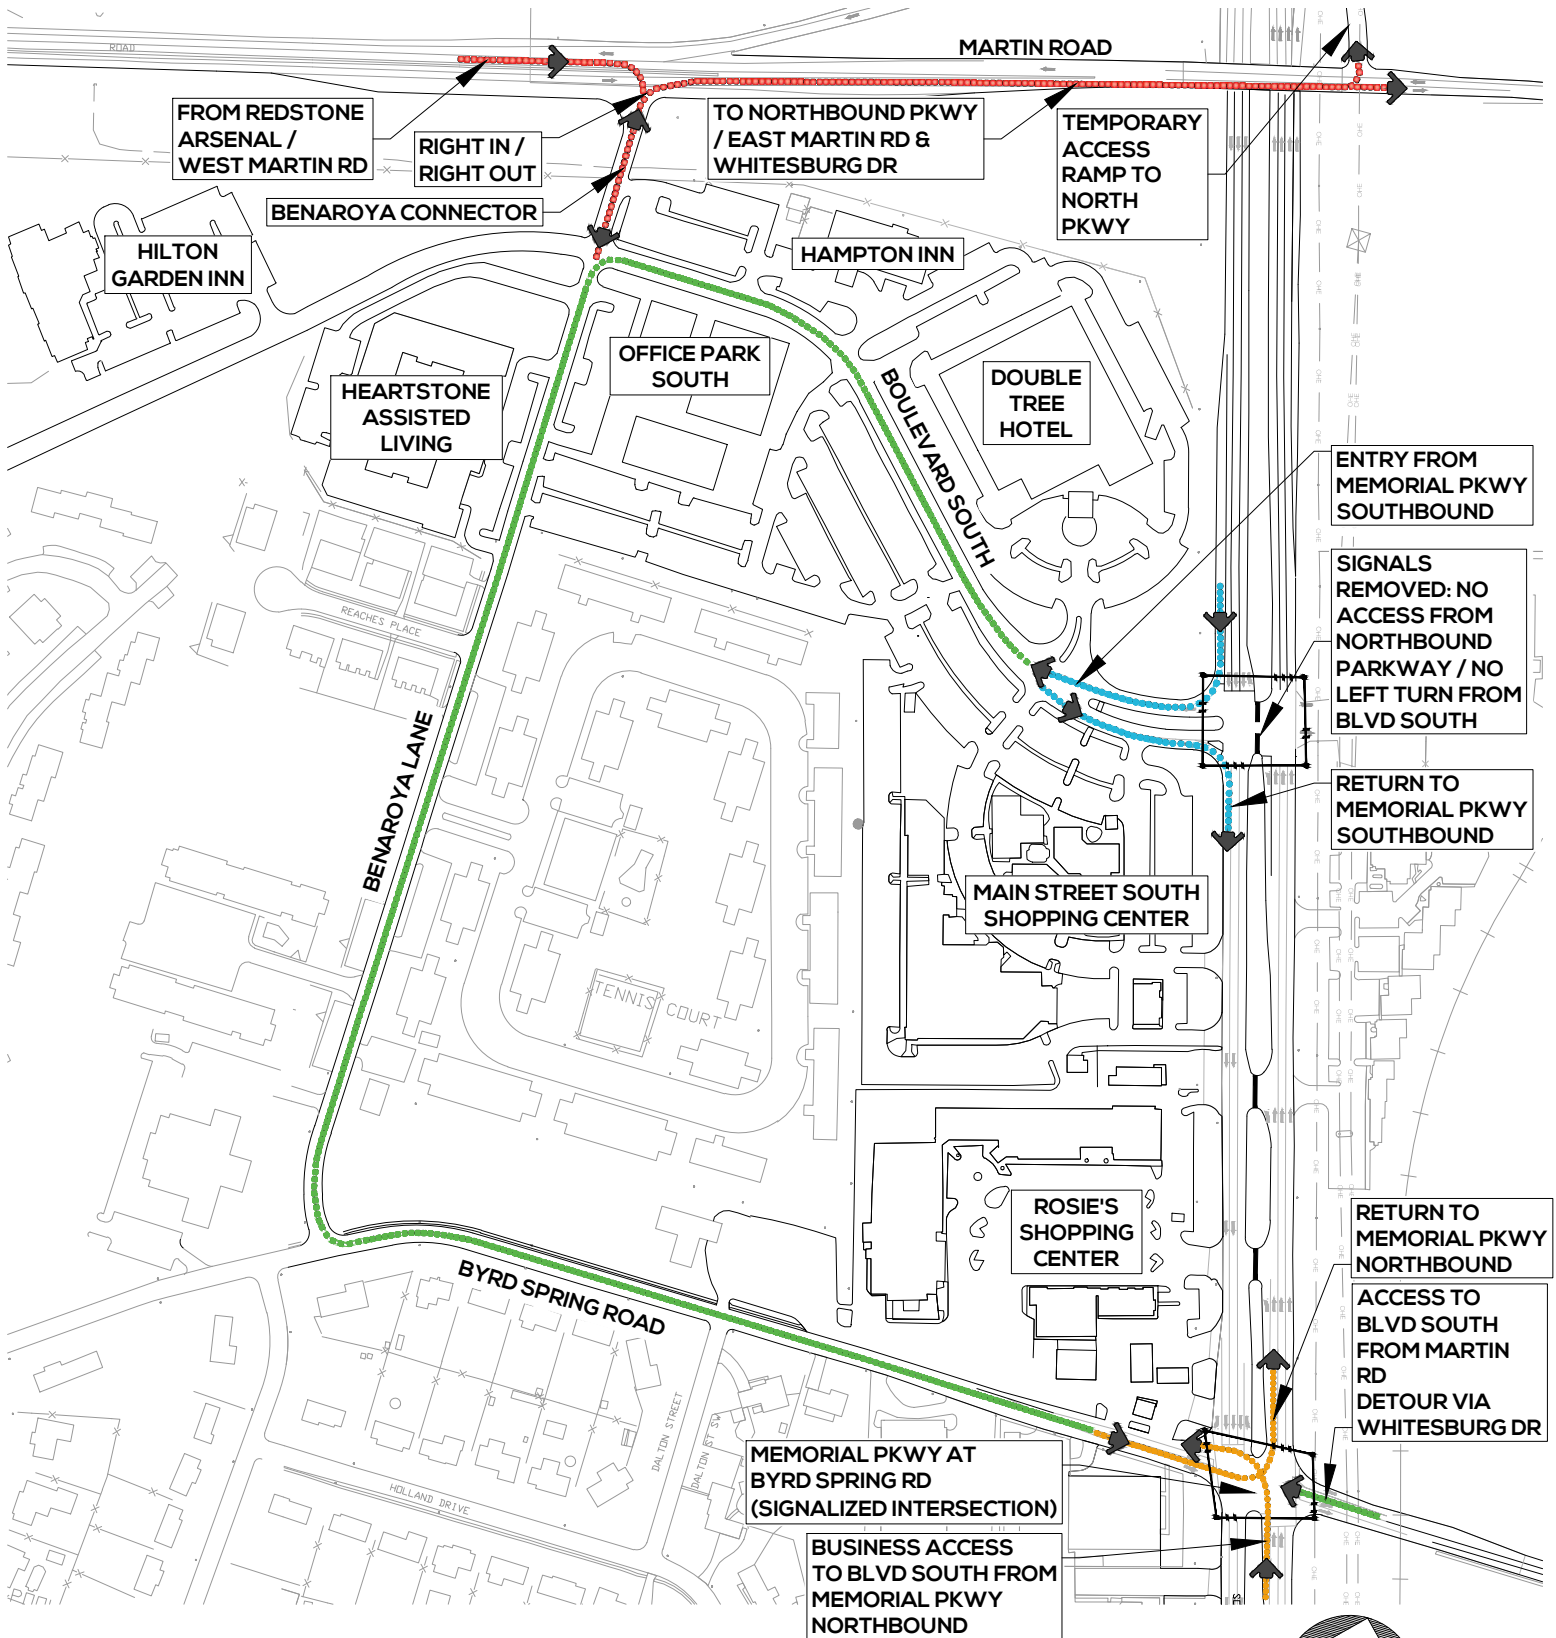

**SHBA**  
 Support · Promote · Advocate  
 SOUTH HUNTSVILLE BUSINESS ASSOCIATION

600 Boulevard South SW  
 Suite 104  
 Huntsville AL 35802  
 256.705.3535  
 www.SHBA.biz  
 info@shba.biz

### LEGEND

SYMBOL	NOTES
	SOUTHBOUND ACCESS / RETURN
	ACCESS ROUTE TO / FROM PARKWAY
	NORTHBOUND ACCESS / RETURN
	BENAROYA CONNECTOR

